


TYPICAL RESIDENTIAL CONCRETE DRIVEWAY SECTION

N.T.S.

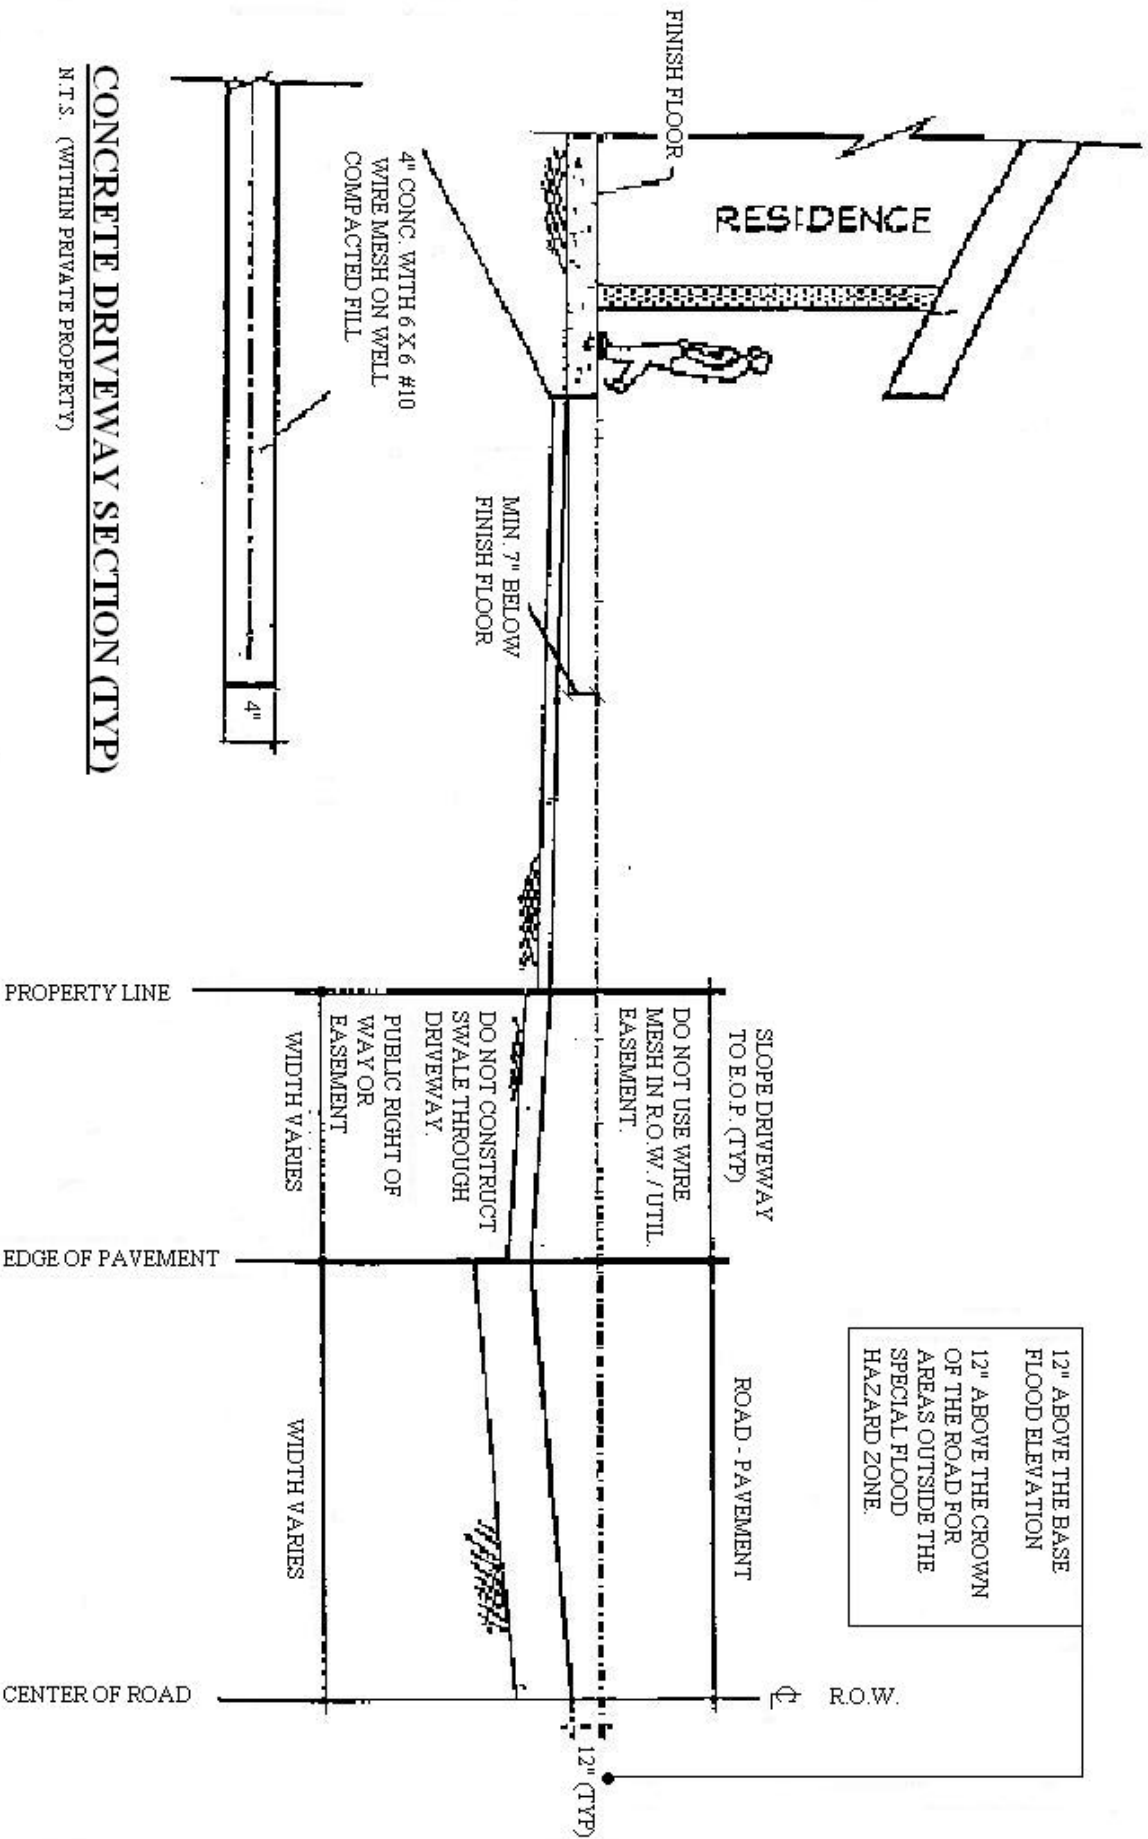

CONCRETE DRIVEWAY SECTION (TYP)

N.T.S. (WITHIN PRIVATE PROPERTY)